



Gevel

1:200

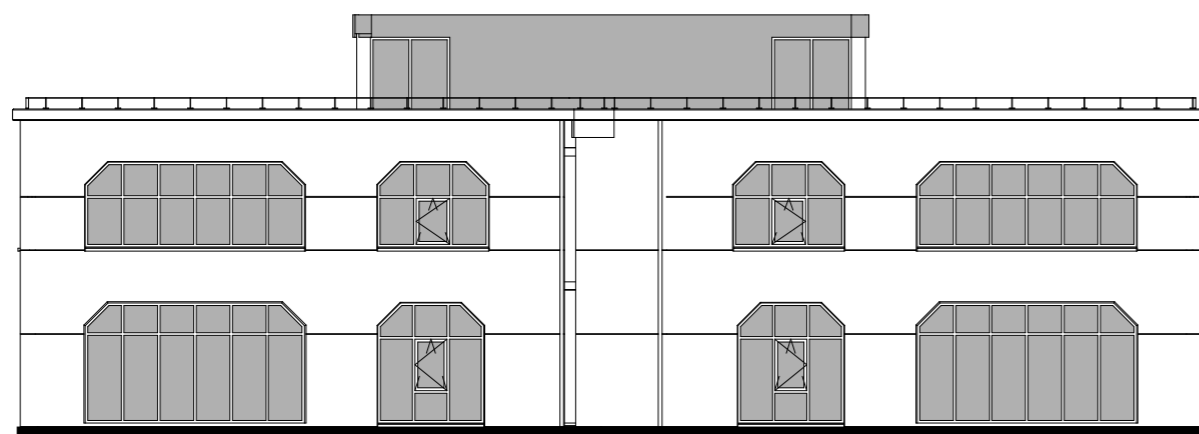

Linkerzijanzicht

1:200

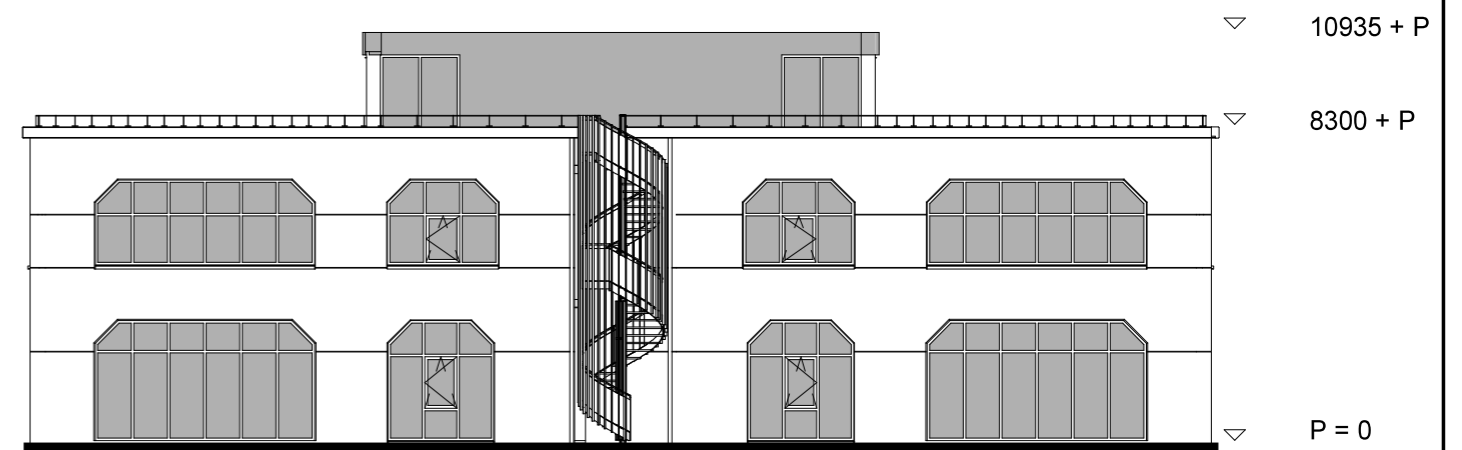

Rechterzijanzicht

1:200