



Gevel

1:200

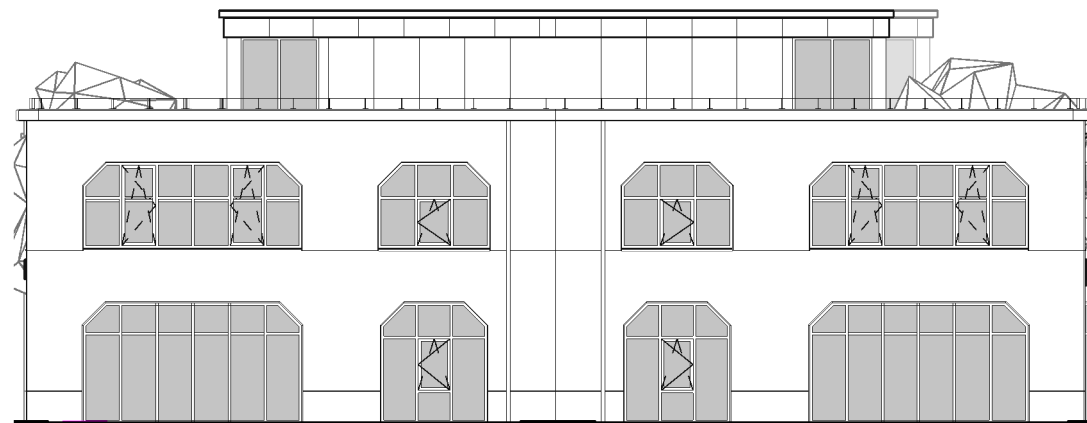

Linkerzijaanzicht

1:200

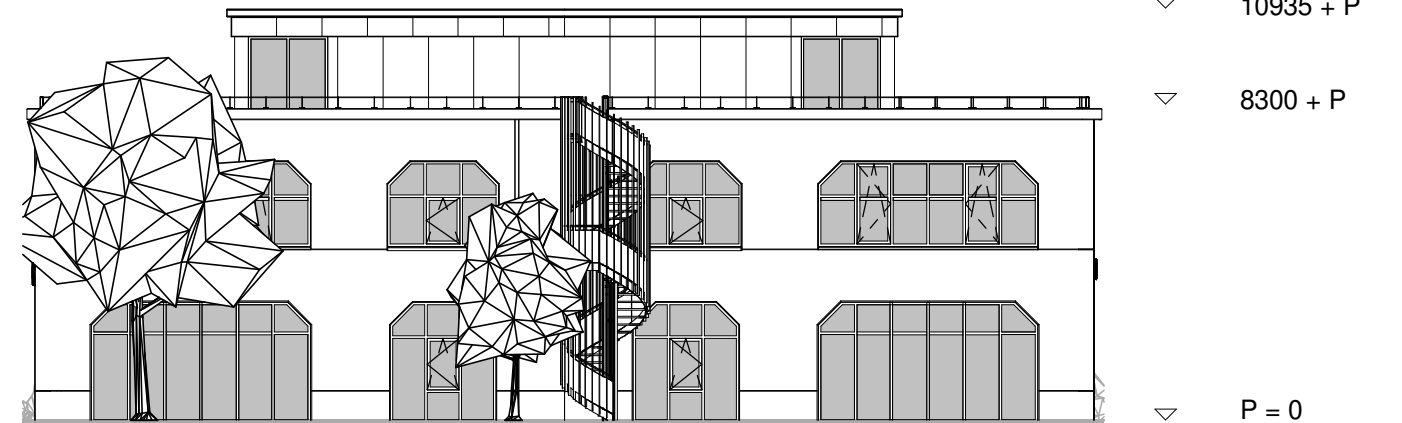

Rechterzijaanzicht

1:200